


40'-0"

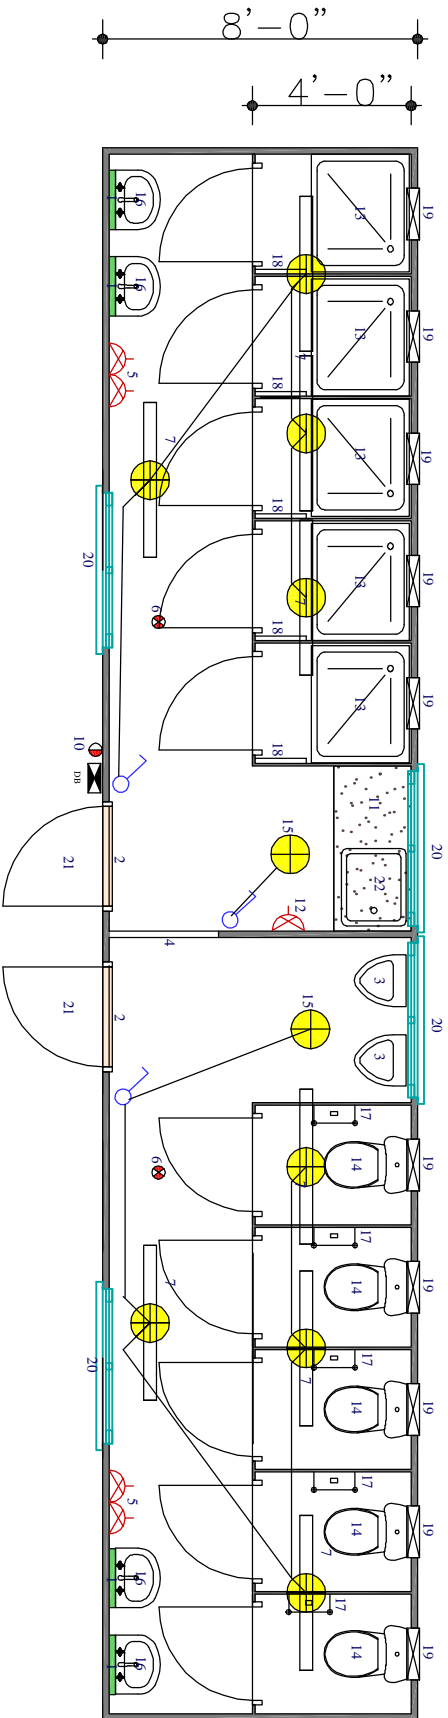

ABLUTION BLOCK FLOOR PLAN

- ## LEGEND
1. MIRROR
 2. SCREEN DOOR
 3. URINAL
 4. OPENING
 5. 13 AMPS TWIN SWITCH SOCKET OUTLET
 6. SMOKE DETECTOR
 7. 1200 SINGLE FLOURCENT FTG SWITCH
 10. PORTABLE EXTINGUISHER
 11. WORKTOP
 12. 5 AMPS SINGLE SWITCH SOCKET OUTLET
 13. SHOWER TRAY
 14. WATER CLOSET
 15. CEILINGLIGHT POINT

16. WASH HAND BASIN
17. TOILET PAPER HANGER
18. TOWEL HANGER
19. EXHAUST FAN
20. 1200 X 1000mm ALU. SLIDING WINDOW
21. STEEL INSULATED DOOR WITH GLASS VISION PANEL
22. DHOBI SINK

GENERAL NOTES:
1. All dimensions in feet unless otherwise indicated.

Drawing to be read in conjunction with drawing No. _____		TITLE:	
PLAN			
This drawing is property of S.E.C.O. Ltd., it cannot be used without authorization.			
Southern Engineering Co. Ltd. P.O. BOX 84182, GPO 80100 NAIROBI, KENYA TEL: 00254 20 41231009 FAX: 00254 20 41231009 Email: seco@secoengineering.com		Name: _____ Date: _____ Drawn: 1.0 Date: 21.04.08 Chk'd: _____ Date: _____ Scale: MIS Size: _____	
PROJECT:	CLIENT:	REVISION:	DATE:
CONTAINER CABIN			
SITE: MOMBASA	COUNTRY: KENYA		
PROJECT No.: SECO/2008/PRO018	SHEET: 9 OF 10		
BRG No.: SECO/2008/18 - 001			