


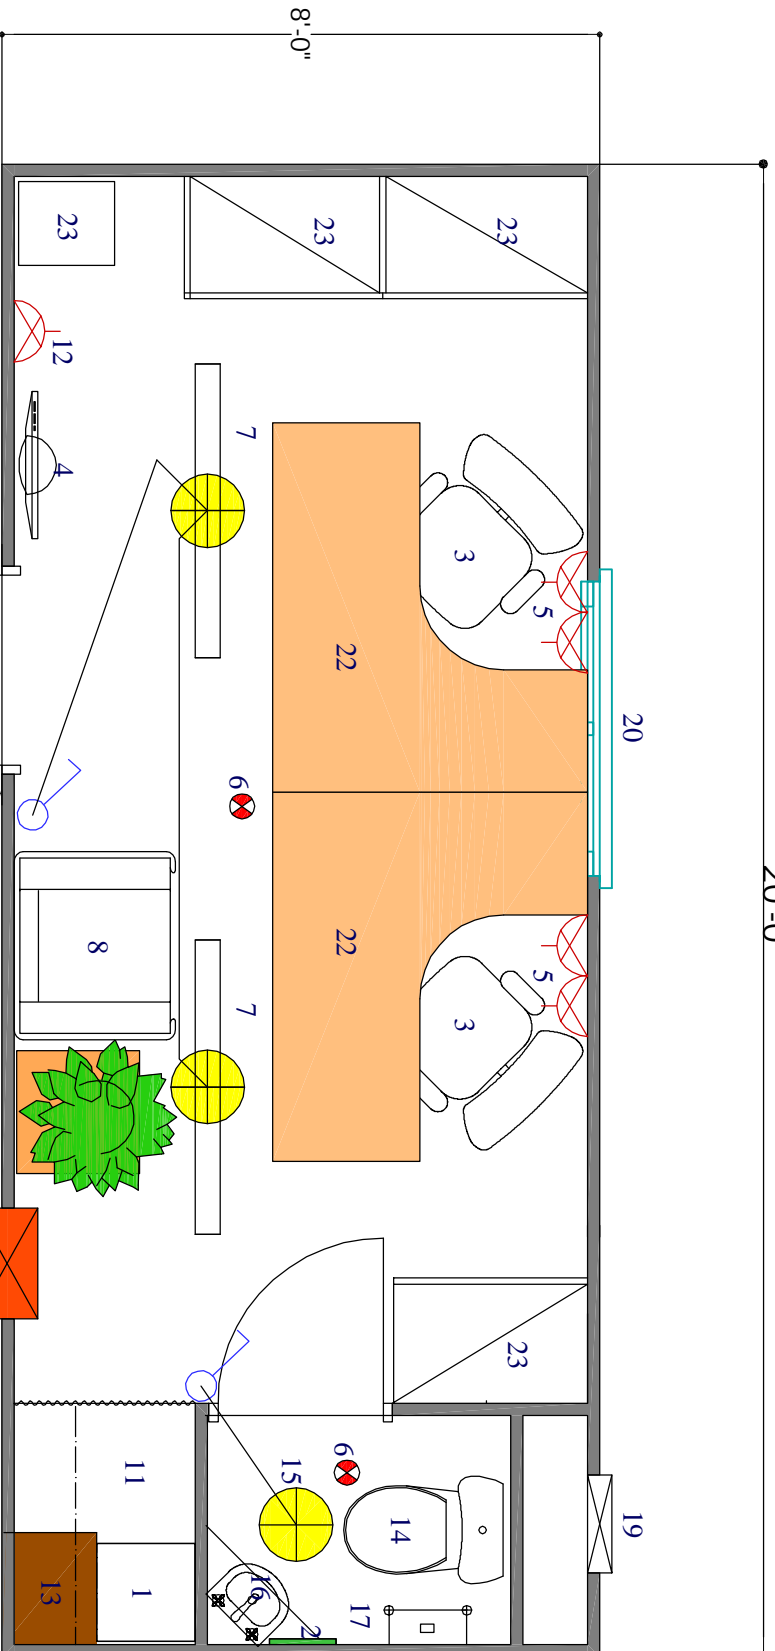

20'-0"



# EXECUTIVE 2-MAN OFFICE

## LEGEND

1. FRIDGE
2. MIRROR
3. CHAIR
4. TV
5. 13 AMPS TWIN SWITCH SOCKET OUTLET
6. SMOKE DETECTOR
7. 1200 SINGLE FLUORESCENT FTG
8. SOFA
9. SWITCH
10. PORTABLE EXTINGUISHER
11. TEA PREP AREA
12. 5 AMP SINGLE SOCKET OUTLET
13. WORKTOP
14. WATER CLOSET
15. CEILING LIGHT POINT
16. WASH HAND BASIN
17. TOILET PAPER HANGER
19. EXHAUST FAN
20. 1200 X 1000mm ALU. SLIDING WINDOW
21. STEEL INSULATED DOOR WITH GLASS VISION PANEL
22. EXECUTIVE OFFICE DESK
23. CABINETS

**ac**

GENERAL NOTES:  
1. All dimensions in feet unless otherwise indicated.

Drawing to be read in conjunction with drawing No. \_\_\_\_\_


TITLE: **PLAN**

This drawing is property of S.E.C.O. Ltd... It cannot be used without authorization.

**Southern Engineering Co. Ltd.**  
P.O. BOX 84162, GPO 00100  
Nairobi, Kenya  
TEL: +254 (0) 21 231991/2  
FAX: +254 (0) 41 211029  
Email: [info@southerneng.co.ke](mailto:info@southerneng.co.ke)

REV	REVISION	DATE	NAME	DATE
1				
2				
3				
4				
5				

PROJECT:	CONTAINER CABIN
SITE:	MOMBASA
COUNTRY:	KENYA
PROJECT No.:	SECO/2008/ BR0018
SCALE:	1:10
DRG. No.:	SECO/2008/ 18 - 001
SHEET:	6 OF 10

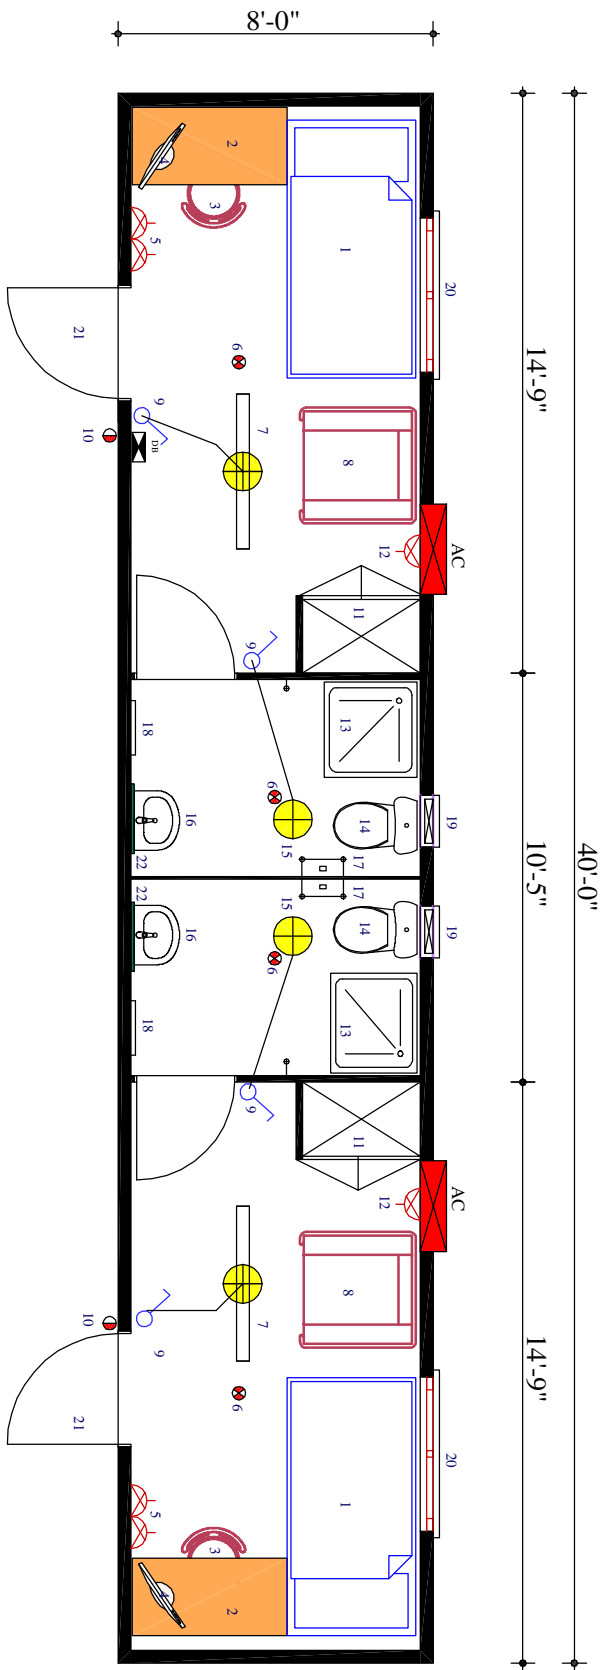


## 2-MAN DECK ACCOMMODATION FLOOR PLAN

### LEGEND

- |  |   |
|--|---|
| <ol style="list-style-type: none"> <li>1. KING SINGLE BUNKBED / SPRING MATTRESS, PILLOW &amp; 2 DRAWERS</li> <li>2. STUDY DESK WITH DRAWERS</li> <li>3. CHAIR</li> <li>4. T.V</li> <li>5. 13 AMPS TWIN SWITCH SOCKET OUTLET</li> <li>6. SMOKE DETECTOR</li> <li>7. 1200 SINGLE FLOURCENT FTG</li> <li>8. SOFA</li> <li>9. SWITCH</li> <li>10. PORTABLE EXTINGUISHER</li> <li>11. WARDROBE</li> </ol> | <ol style="list-style-type: none"> <li>12. 5 AMP SINGLE SOCKET OUTLET</li> <li>13. SHOWER TRAY</li> <li>14. WATER CLOSET</li> <li>15. CEILING LIGHT POINT</li> <li>16. WASH HAND BASIN</li> <li>17. TOILET PAPER HANGER</li> <li>18. TOWEL HANGER</li> <li>19. EXHAUST FAN</li> <li>20. 1200 X 1000mm A.L.U. SLIDING WINDOW</li> <li>21. STEEL INSULATED DOOR WITH GLASS VISION PANEL</li> <li>22. FACE MIRROR</li> </ol> |
|--|---|

**GENERAL NOTES:**  
 1. All dimensions in feet unless otherwise indicated.

<p style="font-size: small;">Drawing to be read in conjunction with drawing No. _____</p> <p style="font-size: small;">Title: _____</p>																									
<p><b>PLAN</b></p>																									
<p style="font-size: x-small;">This drawing is property of S.E.C.O. Ltd., it can not be used without authorization.</p>																									
<p><b>Southern Engineering Co. Ltd.</b>          P.O. BOX 8482, GPO 80100          NAIROBI, KENYA          TEL: +254(0)11 2319111/12          FAX: +254 80 41218029          Email: <a href="mailto:seco@secoengineering.com">seco@secoengineering.com</a></p>	<table border="1" style="width: 100%; border-collapse: collapse;"> <thead> <tr> <th>Name</th> <th>Date</th> <th>REV</th> <th>REVISION</th> </tr> </thead> <tbody> <tr> <td>_____</td> <td>_____</td> <td>0</td> <td>_____</td> </tr> <tr> <td>_____</td> <td>_____</td> <td>1</td> <td>_____</td> </tr> <tr> <td>_____</td> <td>_____</td> <td>2</td> <td>_____</td> </tr> <tr> <td>_____</td> <td>_____</td> <td>3</td> <td>_____</td> </tr> <tr> <td>_____</td> <td>_____</td> <td>4</td> <td>_____</td> </tr> </tbody> </table>	Name	Date	REV	REVISION	_____	_____	0	_____	_____	_____	1	_____	_____	_____	2	_____	_____	_____	3	_____	_____	_____	4	_____
Name	Date	REV	REVISION																						
_____	_____	0	_____																						
_____	_____	1	_____																						
_____	_____	2	_____																						
_____	_____	3	_____																						
_____	_____	4	_____																						
<table border="1" style="width: 100%; border-collapse: collapse;"> <tr> <td style="width: 50%;">PROJECT: <b>CONTAINER CABIN</b></td> <td style="width: 50%;">COUNTRY: <b>KENYA</b></td> </tr> <tr> <td>SITE: <b>MOIBASA</b></td> <td>PROJECT No.: <b>SECO/2008/PR0018</b></td> </tr> <tr> <td>SCALE: <b>MIS</b></td> <td>DATE: _____</td> </tr> <tr> <td>SIZE: _____</td> <td>DRAWN: _____</td> </tr> <tr> <td>DRG. NO.: <b>SECO/2008/18-001</b></td> <td>CHECKED: _____</td> </tr> </table>	PROJECT: <b>CONTAINER CABIN</b>	COUNTRY: <b>KENYA</b>	SITE: <b>MOIBASA</b>	PROJECT No.: <b>SECO/2008/PR0018</b>	SCALE: <b>MIS</b>	DATE: _____	SIZE: _____	DRAWN: _____	DRG. NO.: <b>SECO/2008/18-001</b>	CHECKED: _____	<table border="1" style="width: 100%; border-collapse: collapse;"> <tr> <td style="width: 50%;">PROJECT: <b>CONTAINER CABIN</b></td> <td style="width: 50%;">COUNTRY: <b>KENYA</b></td> </tr> <tr> <td>SITE: <b>MOIBASA</b></td> <td>PROJECT No.: <b>SECO/2008/PR0018</b></td> </tr> <tr> <td>SCALE: <b>MIS</b></td> <td>DATE: _____</td> </tr> <tr> <td>SIZE: _____</td> <td>DRAWN: _____</td> </tr> <tr> <td>DRG. NO.: <b>SECO/2008/18-001</b></td> <td>CHECKED: _____</td> </tr> </table>	PROJECT: <b>CONTAINER CABIN</b>	COUNTRY: <b>KENYA</b>	SITE: <b>MOIBASA</b>	PROJECT No.: <b>SECO/2008/PR0018</b>	SCALE: <b>MIS</b>	DATE: _____	SIZE: _____	DRAWN: _____	DRG. NO.: <b>SECO/2008/18-001</b>	CHECKED: _____				
PROJECT: <b>CONTAINER CABIN</b>	COUNTRY: <b>KENYA</b>																								
SITE: <b>MOIBASA</b>	PROJECT No.: <b>SECO/2008/PR0018</b>																								
SCALE: <b>MIS</b>	DATE: _____																								
SIZE: _____	DRAWN: _____																								
DRG. NO.: <b>SECO/2008/18-001</b>	CHECKED: _____																								
PROJECT: <b>CONTAINER CABIN</b>	COUNTRY: <b>KENYA</b>																								
SITE: <b>MOIBASA</b>	PROJECT No.: <b>SECO/2008/PR0018</b>																								
SCALE: <b>MIS</b>	DATE: _____																								
SIZE: _____	DRAWN: _____																								
DRG. NO.: <b>SECO/2008/18-001</b>	CHECKED: _____																								
<p>1 OF 10</p>	<p>SHEET 1 OF 10</p>																								

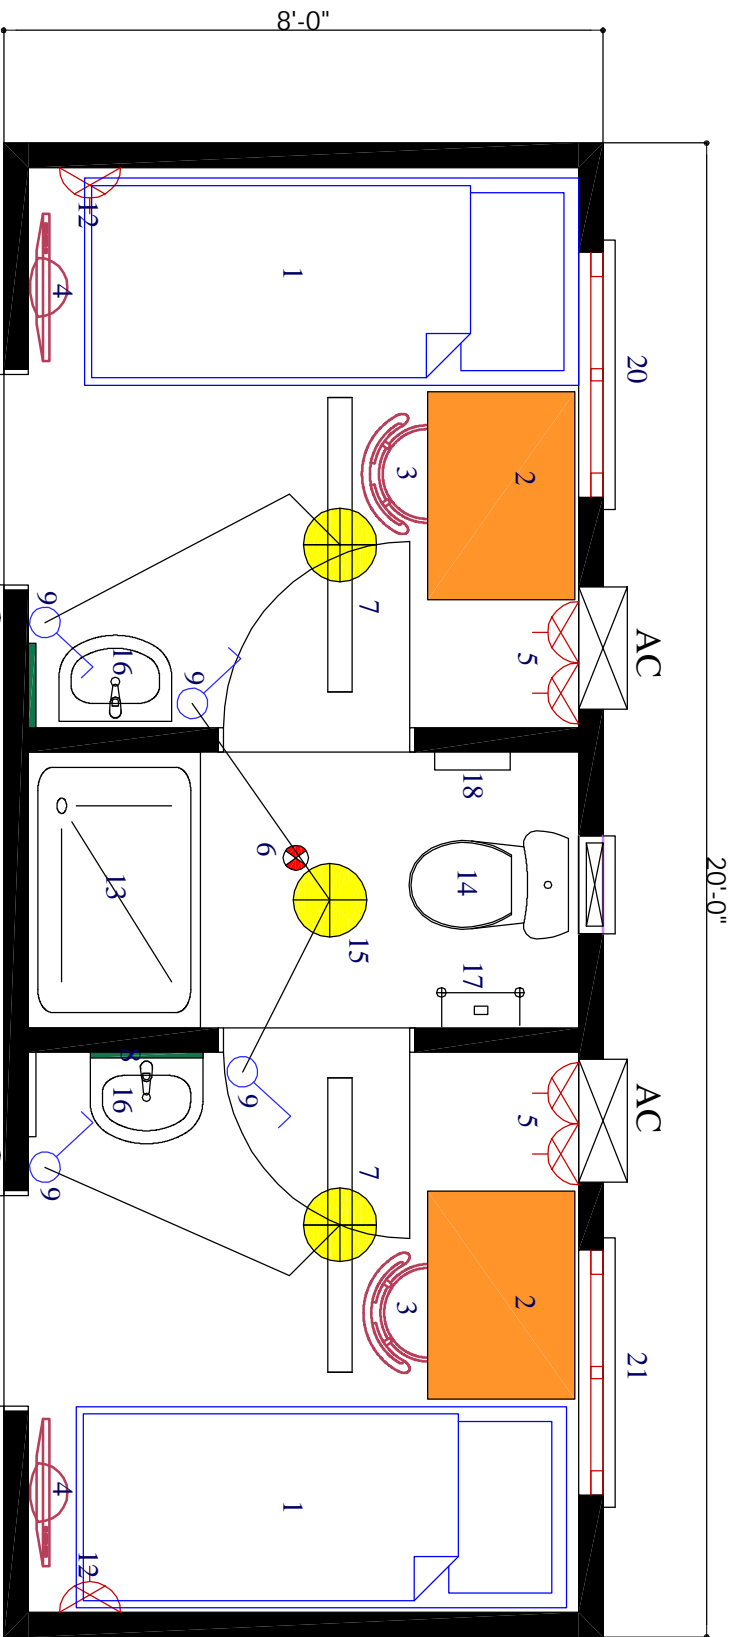

## 2-MAN DECK ACCOMMODATION FLOOR PLAN

### LEGEND


1. KING SINGLE BUNKBED /SPRING MATTRESS, PILLOW & 2 DRAWERS
2. STUDY DESK WITH DRAWERS
3. CHAIR
4. T.V
5. 13 AMPS TWIN SWITCH SOCKET OUTLET
6. SMOKE DETECTOR
7. 1200 SINGLE FLOURCENT FTG
8. MIRROR
9. SWITCH
10. PORTABLE EXTINGUISHER
11. WARDROBE
12. 5 AMP SINGLE SOCKET OUTLET
13. SHOWER TRAY
14. WATER CLOSET
15. CEILING LIGHT POINT
16. WASH HAND BASIN
17. TOILET PAPER HANGER
18. TOWEL HANGER
19. EXHAUST FAN
20. 1200 X 1000mm ALU. SLIDING WINDOW
21. STEEL INSULATED DOOR WITH GLASS VISION PANEL

1. All dimensions in feet unless otherwise indicated.

#### GENERAL NOTES

Drawing to be read in conjunction with drawing No. _____		TITLE: _____	
PLAN			
This drawing is property of S.E.C.O. Ltd., it cannot be used without authorization.			
Southern Engineering Co. Ltd.		Name: _____ Date: _____	
P.O. BOX 84162, GPO 80100 Nairobi, Kenya		Drawn: 10 Date: 21/04/08	
TEL: 00254 20 4131001/2 FAX: 00254 20 4131009 E-mail: <a href="mailto:seco@secoeng.co.ke">seco@secoeng.co.ke</a>		Checked: _____	
PROJECT: CONTAINER CABIN		Client: _____	
SITE: MOMBASA		Country: KENYA	
PROJECT No.: SECO/2008/ PRO018		Date: _____ Drawn: _____	
DRG No.: SECO/2008/ 18 - 001		SHEET 2 OF 10	

40'-0"

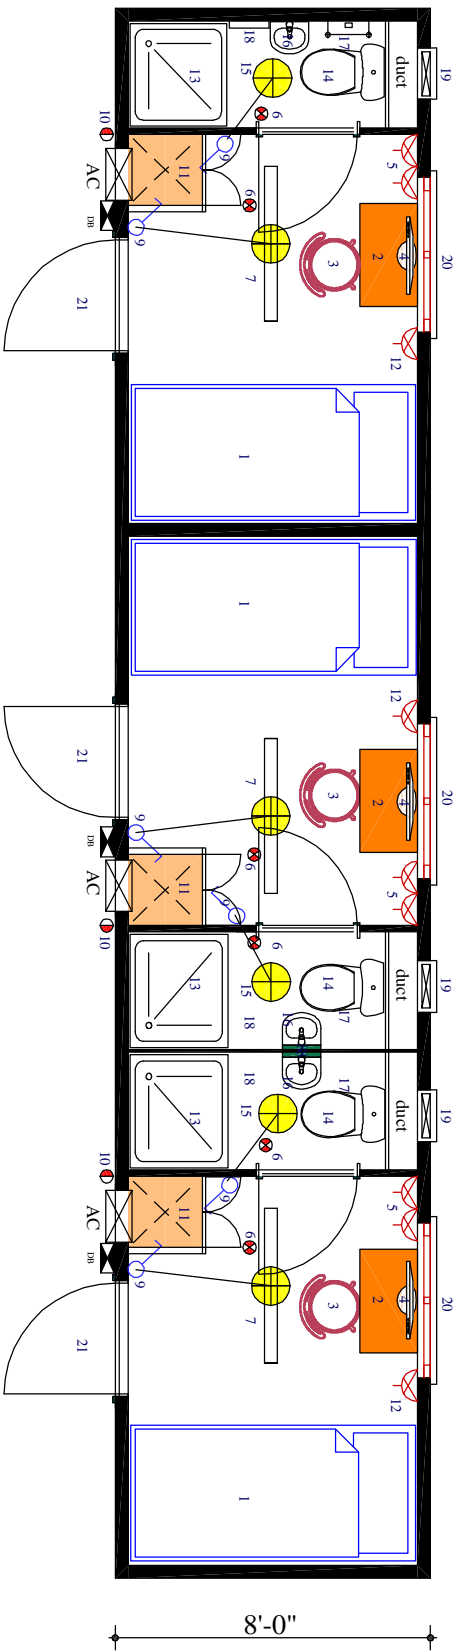

### 3-MAN ACCOMMODATION FLOOR PLAN


- LEGEND**
- KING SINGLE BUNKBED / SPRING MATTRESS, PILLOW & 2 DRAWERS
  - STUDY DESK WITH DRAWERS
  - CHAIR
  - T.V
  - 13 AMPS TWIN SWITCH SOCKET OUTLET
  - SMOKE DETECTOR
  - 1200 SINGLE FLOURCENT FTG
  - MIRROR
  - SWITCH
  - PORTABLE EXTINGUISHER
  - WARDROBE
  - 5 AMP SINGLE SOCKET OUTLET
  - SHOWER TRAY
  - WATER CLOSET
  - CELLING LIGHT POINT
  - WASH HAND BASIN
  - TOILET PAPER HANGER
  - TOWEL HANGER
  - EXHAUST FAN
  - 1200 X 1000mm ALU. SLIDING WINDOW
  - STEEL INSULATED DOOR WITH GLASS VISION PANEL

GENERAL NOTES:  
1. All dimensions in feet unless otherwise indicated.

Drawing to be read in conjunction with drawing No. \_\_\_\_\_

**PLAN**

This drawing is property of S.E.C.O. Ltd., it can not be used without authorization.		Name: _____ Date: _____	
Drawn: <b>TO</b>		Name: _____ Date: _____	
PROJECT: <b>CONTAINER CABIN</b>		CLIENT: _____ Date: _____	
SITE: <b>MOHABA</b>		COUNTRY: <b>KENYA</b>	
PROJECT No.: <b>SECO/2008/PR00020</b>		SHEET: <b>1 OF 10</b>	
DRS. NO.: <b>SECO/2008/18-001</b>		SCALE: <b>NIS</b>	
Southern Engineering Co. Ltd. P.O. Box 8000 MOHABA, BUTHA BUTHE TEL: +254 011 222181/231891/2 FAX: +254 011 231809 E-mail: <a href="mailto:seco@seco.co.ke">seco@seco.co.ke</a>		PROJECT: <b>CONTAINER CABIN</b> SITE: <b>MOHABA</b> COUNTRY: <b>KENYA</b> PROJECT No.: <b>SECO/2008/PR00020</b> SHEET: <b>1 OF 10</b>	

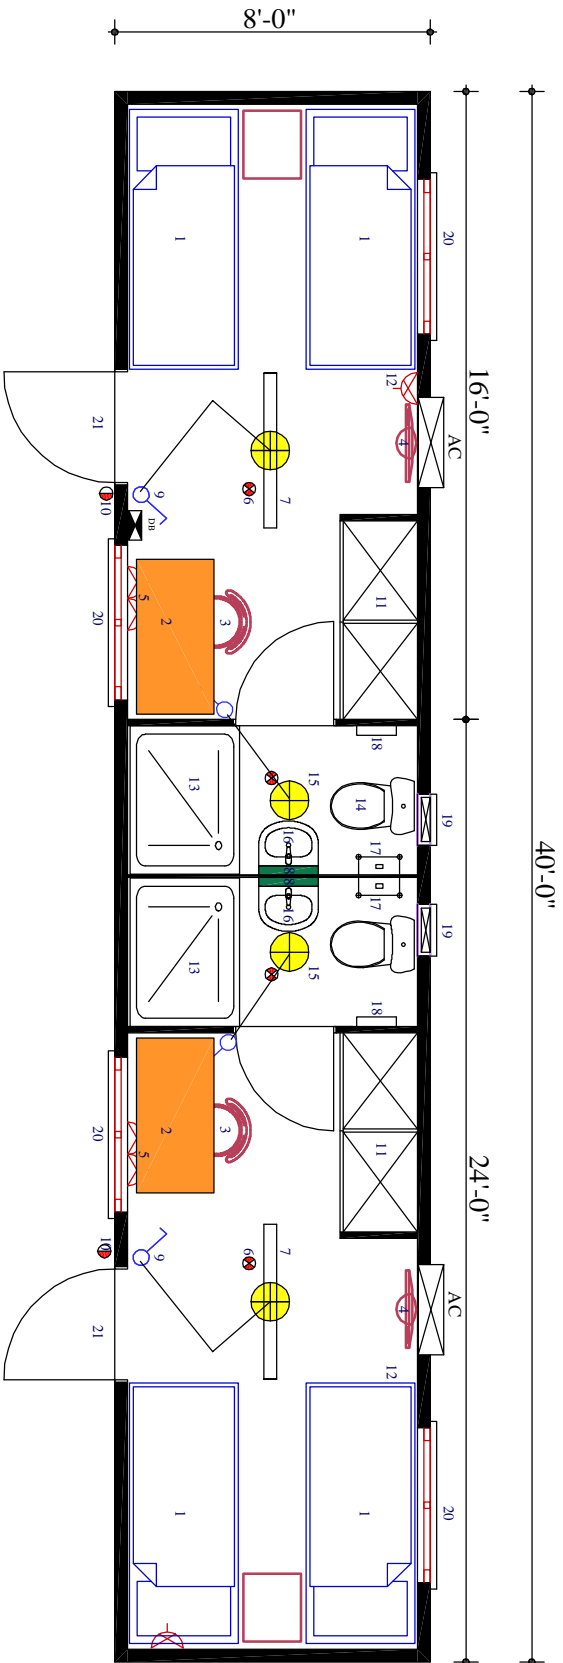

## 4-MAN ACCOMMODATION FLOOR PLAN


### LEGEND

1. KING SINGLE BUNKBED / SPRING MATTRESS, PILLOW & 2 DRAWERS
2. STUDY DESK WITH DRAWERS
3. CHAIR
4. T.V
5. 13 AMPS TWIN SWITCH SOCKET OUTLET
6. SMOKE DETECTOR
7. 1200 SINGLE FLOURCENT FTG
8. MIRROR
9. SWITCH
10. PORTABLE EXTINGUISHER
11. WARDROBE
12. 5 AMP SINGLE SOCKET OUTLET
13. SHOWER TRAY
14. WATER CLOSET
15. CEILING LIGHT POINT
16. WASH HAND BASIN
17. TOILET PAPER HANGER
18. TOWEL HANGER
19. EXHAUST FAN
20. 1200 X 1000mm ALU. SLIDING WINDOW
21. STEEL INSULATED DOOR WITH GLASS VISION PANEL.

#### GENERAL NOTES:

1. All dimensions in feet unless otherwise indicated.

Drawing to be read in conjunction with drawing No.		TITLE:	
PLAN		PLAN	
This drawing is property of S.E.C.O. Ltd. It can not be used without authorization.			
PROJECT:		CLIENT:	
PROJECT No. SECO/2008/PRO018		REVISION	
SITE: MOMBASA		COUNTRY: KENYA	
PROJECT No. SECO/2008/PRO018		SHEET 3 OF 10	
SCALE: MTS		DATE: 21/04/08	
DRAWN: C.M.K		CHECKED: C.M.K	
APPROVED: M.J.S		DATE: 21/04/08	
<b>Southern Engineering Co. Ltd.</b> P.O. BOX 8042, GPB 8000 MOMBASA, KENYA TEL: +254 (0) 41 2319911 / 2 FAX: +254 (0) 41 2318029 E-mail: <a href="mailto:info@southerneng.co.ke">info@southerneng.co.ke</a>			

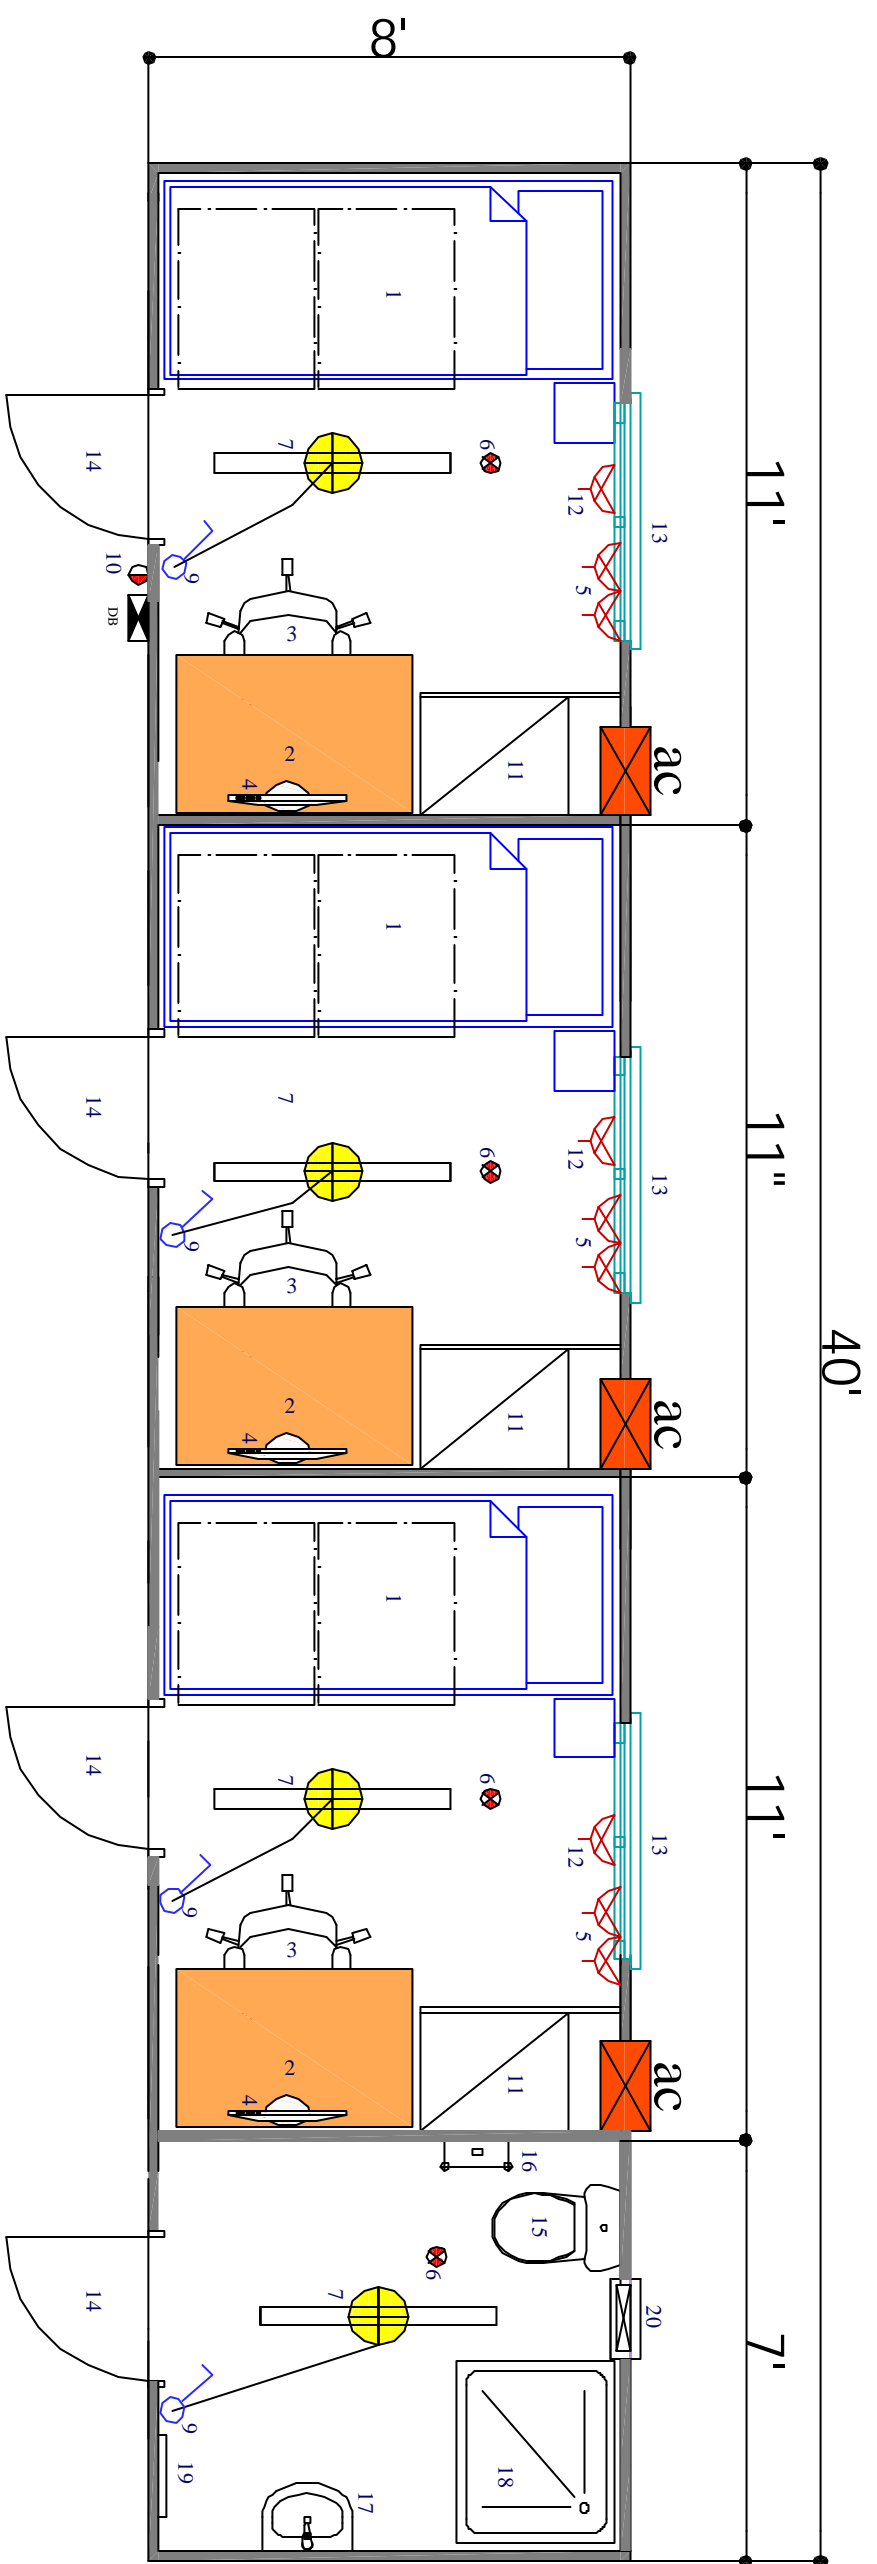

## 6-MAN DECK ACCOMMODATION FLOOR PLAN

### LEGEND

1. KING SINGLE DOUBLE DECK BUNKBED / SPRING MATTRESS, PILLOW & 2 DRAWERS
2. STUDY DESK WITH DRAWERS
3. CHAIR
4. T.V
5. 13 AMPS TWIN SWITCH SOCKET OUTLET
6. SMOKE DETECTOR
7. 1200 SINGLE FLOURCENT FTG
9. SWITCH
10. PORTABLE EXTINGUISHER
11. WARDROBE
12. 5 AMP SINGLE SOCKET OUTLET
13. 1200 X 1000mm ALU. SLIDING WINDOW
14. STEEL INSULATED DOOR WITH GLASS VISION PANEL
15. WATER CLOSET
16. TOILET PAPER HANGER
17. WASH HAND BASIN
18. SHOWER TRAY
19. TOWEL HANGER
20. EXHAUST FAN

**GENERAL NOTES:**  
1. All dimensions in feet unless otherwise indicated.

Drawing to be read in conjunction with drawing. No. \_\_\_\_\_  
Title: \_\_\_\_\_

### PLAN

REV.	DATE	BY	CHK'D	INDEX
E				
D				
C				
B				
A				


This drawing is property of S.E.C.O. Ltd., it can not be used without authorization.

**Southern Engineering Co. Ltd.**  
P.O. BOX 84162, GPO 80100  
MOMBASA, KENYA.  
TEL: +254 (0) 41 227338 / 231091 / 2.  
FAX: +254 (0) 41 231629  
E-mail: [sales@southerneng.com](mailto:sales@southerneng.com)

Drawn	AMR	21-08-08	DATE	
CHK'D			SCALE	NTS
App'd			SIZE	

PROJECT: CONTAINER CABIN  
SITE: MOMBASA COUNTRY: KENYA  
PROJECT No.: SECO/2008/PR0018  
DKG. NO.: SECO/2008/18-001

SHEET B OF 10

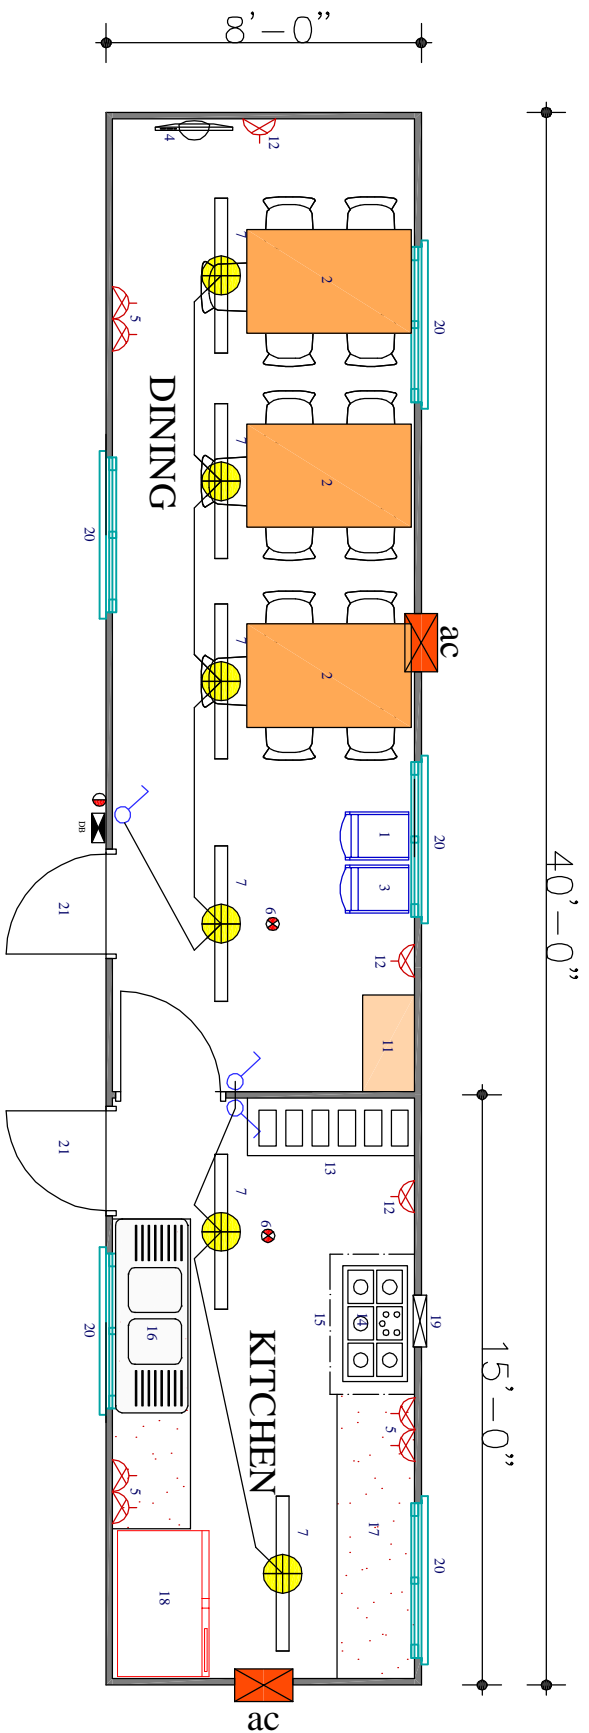

## KITCHEN / DINING FLOOR PLAN


### LEGEND

1. COFFEE MAKER
2. DINING TABLE WITH PVC CHAIRS
3. WATER DISPENSER
4. T.V
5. 13 AMPS TWIN SWITCH SOCKET OUTLET
6. SMOKE DETECTOR
7. 1200 SINGLE FLOURCENT FTG SWITCH
10. PORTABLE EXTINGUISHER
11. UTILITY TABLE
12. 5 AMP SINGLE SOCKET OUTLET
13. BAIN MARIE
14. COOKER
15. HOOD
16. DOUBLE BOWL SINK
17. WORK TOP
18. FREEZER
19. EXHAUST FAN
20. 1200 X 1000mm ALU. SLIDING WINDOW
21. STEEL INSULATED DOOR WITH GLASS VISION PANEL

GENERAL NOTES:  
1. All dimensions in feet unless otherwise indicated.

Drawing to be read in conjunction with drawing No.		TITLE:	
PLAN		PLAN	
This drawing is property of S.E.C.O. Ltd., it can not be used without authorization.			
CLIENT:		REVISION	
NO	DATE	BY	DATE
1	21/04/08		
2			
3			
4			
PROJECT: CONTAINER CABIN		DATE: / /	
SITE: MOMBASA		COUNTRY: KENYA	
PROJECT No.: SECO/2008/PROJ18		SHEET 7 OF 10	
SCALE: NIS		DATE: / /	
DRAWN: T.O.		DATE: 21/04/08	
CHECKED: / /		DATE: / /	
APPROVED: / /		DATE: / /	
<b>Southern Engineering Co. Ltd.</b> P.O. BOX 8842, GPO 8000 NAIROBI, KENYA TEL: +254 20 412333/331599/1/2 FAX: +254 20 412310/29 Email: <a href="mailto:info@southernengineering.com">info@southernengineering.com</a>			

40'-0"

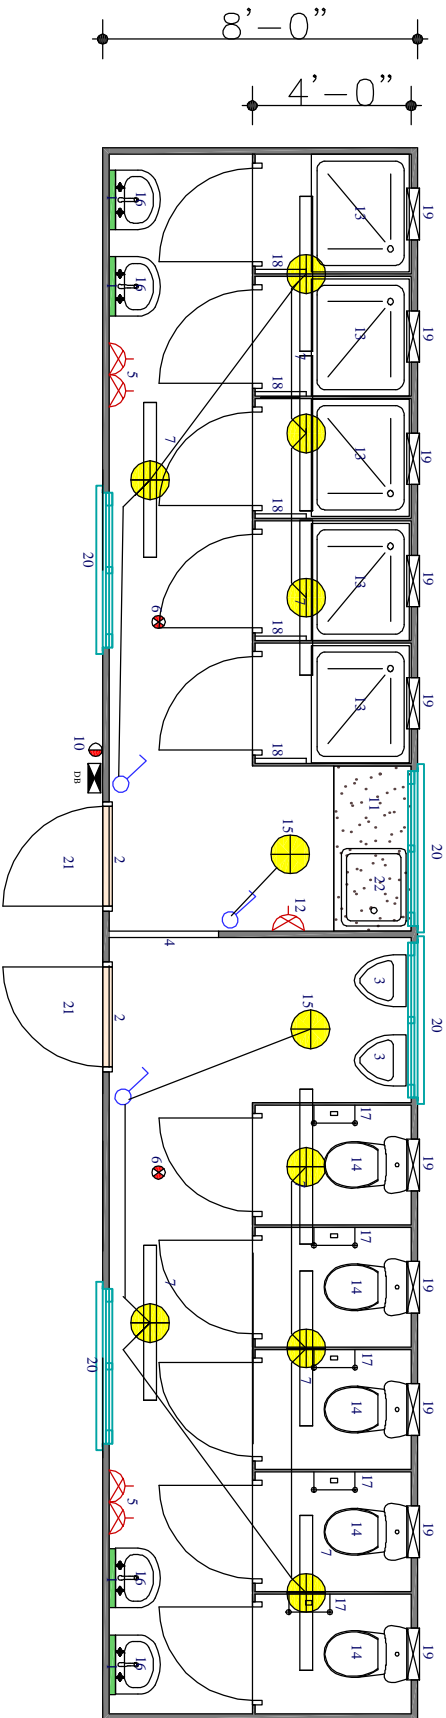

# ABLUTION BLOCK FLOOR PLAN

- ### LEGEND
1. MIRROR
  2. SCREEN DOOR
  3. URINAL
  4. OPENING
  5. 13 AMPS TWIN SWITCH SOCKET OUTLET
  6. SMOKE DETECTOR
  7. 1200 SINGLE FLOURCENT FTG SWITCH
  10. PORTABLE EXTINGUISHER
  11. WORKTOP
  12. 5 AMPS SINGLE SWITCH SOCKET OUTLET
  13. SHOWER TRAY
  14. WATER CLOSET
  15. CEILINGLIGHT POINT

16. WASH HAND BASIN
17. TOILET PAPER HANGER
18. TOWEL HANGER
19. EXHAUST FAN
20. 1200 X 1000mm ALU. SLIDING WINDOW
21. STEEL INSULATED DOOR WITH GLASS VISION PANEL
22. DHOBI SINK

GENERAL NOTES:  
1. All dimensions in feet unless otherwise indicated.

Drawing to be read in conjunction with drawing No. _____		TITLE:																									
PLAN																											
This drawing is property of S.E.C.O. Ltd., it cannot be used without authorization.																											
<table border="1"> <tr> <th>Name</th> <th>Date</th> <th>Revision</th> <th>Date</th> </tr> <tr> <td>A</td> <td></td> <td></td> <td></td> </tr> <tr> <td>B</td> <td></td> <td></td> <td></td> </tr> <tr> <td>C</td> <td></td> <td></td> <td></td> </tr> <tr> <td>D</td> <td></td> <td></td> <td></td> </tr> <tr> <td>E</td> <td></td> <td></td> <td></td> </tr> </table>				Name	Date	Revision	Date	A				B				C				D				E			
Name	Date	Revision	Date																								
A																											
B																											
C																											
D																											
E																											
<b>Southern Engineering Co. Ltd.</b> P.O. BOX 84182, GPO 80100 NAIROBI, KENYA TEL: 00254 20 41231009 FAX: 00254 20 41231009 Email: <a href="mailto:info@southernengineering.com">info@southernengineering.com</a>		PROJECT: CONTAINER CABIN SITE: MOMBASA COUNTRY: KENYA PROJECT No.: SECO/2008/PRO018 SHEET: 9 OF 10 SCALE: NTS DATE: 21.04.08 DRAWN: [ ] CHECK'D: [ ] APP'D: [ ] SIZE: [ ]																									

