


20'-0"

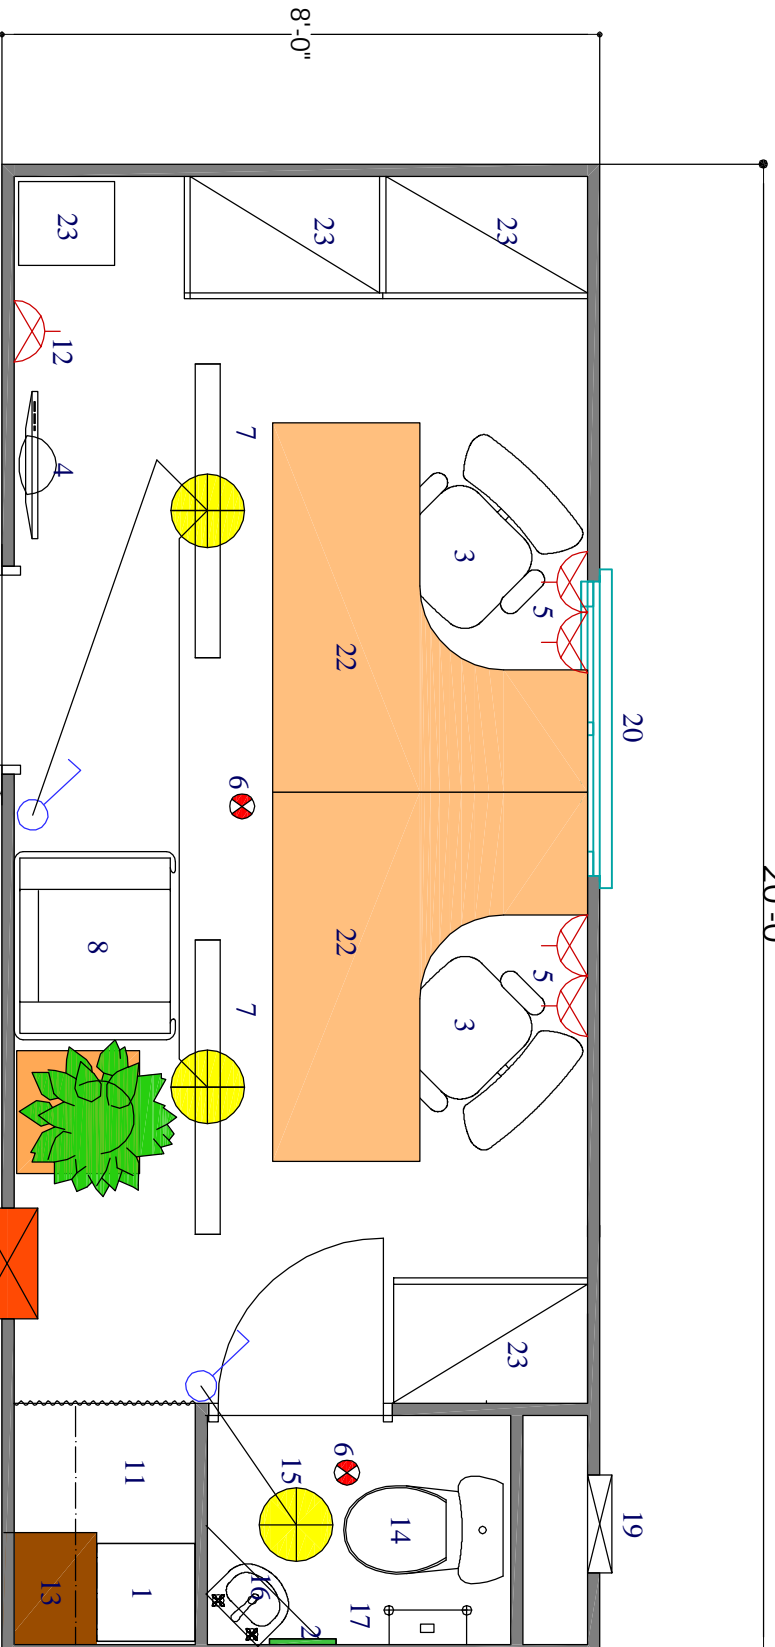

EXECUTIVE 2-MAN OFFICE

LEGEND

1. FRIDGE
2. MIRROR
3. CHAIR
4. T.V
5. 13 AMPS TWIN SWITCH SOCKET OUTLET
6. SMOKE DETECTOR
7. 1200 SINGLE FLUORESCENT FTG
8. SOFA
9. SWITCH
10. PORTABLE EXTINGUISHER
11. TEA PREP AREA
12. 5 AMP SINGLE SOCKET OUTLET
13. WORKTOP
14. WATER CLOSET
15. CEILING LIGHT POINT
16. WASH HAND BASIN
17. TOILET PAPER HANGER
19. EXHAUST FAN
20. 1200 X 1000mm ALU. SLIDING WINDOW
21. STEEL INSULATED DOOR WITH GLASS VISION PANEL
22. EXECUTIVE OFFICE DESK
23. CABINETS

ac

GENERAL NOTES:
1. All dimensions in feet unless otherwise indicated.

Drawing to be read in conjunction with drawing No. _____

TITLE: **PLAN**

This drawing is property of S.E.C.O. Ltd... It cannot be used without authorization.

Southern Engineering Co. Ltd.
P.O. BOX 84102, GPO 80100
Nairobi, Kenya
TEL: +254 (0) 21 2319911/2
FAX: +254 (0) 41 211029
Email: info@southerneng.co.ke

REV	REVISION	DATE	NAME	DATE
1				
2				
3				
4				
5				

PROJECT:	CONTAINER CABIN	DATE:	
SITE:	MOMBASA	COUNTRY:	KENYA
PROJECT NO.:	SECO/2008/ BR0018		
SCALE:	1:10	SHEET:	6 OF 10